



This drawing is copyright and may not be reproduced either in part or in full without prior written permission from the University of Worcester.
 All scaled dimensions taken from this drawing are to be verified on site.
 IF IN DOUBT ASK FOR SCALE.
 This drawing shall be read in conjunction with all other Architectural, Structural, Civil and Engineering drawings and specifications.

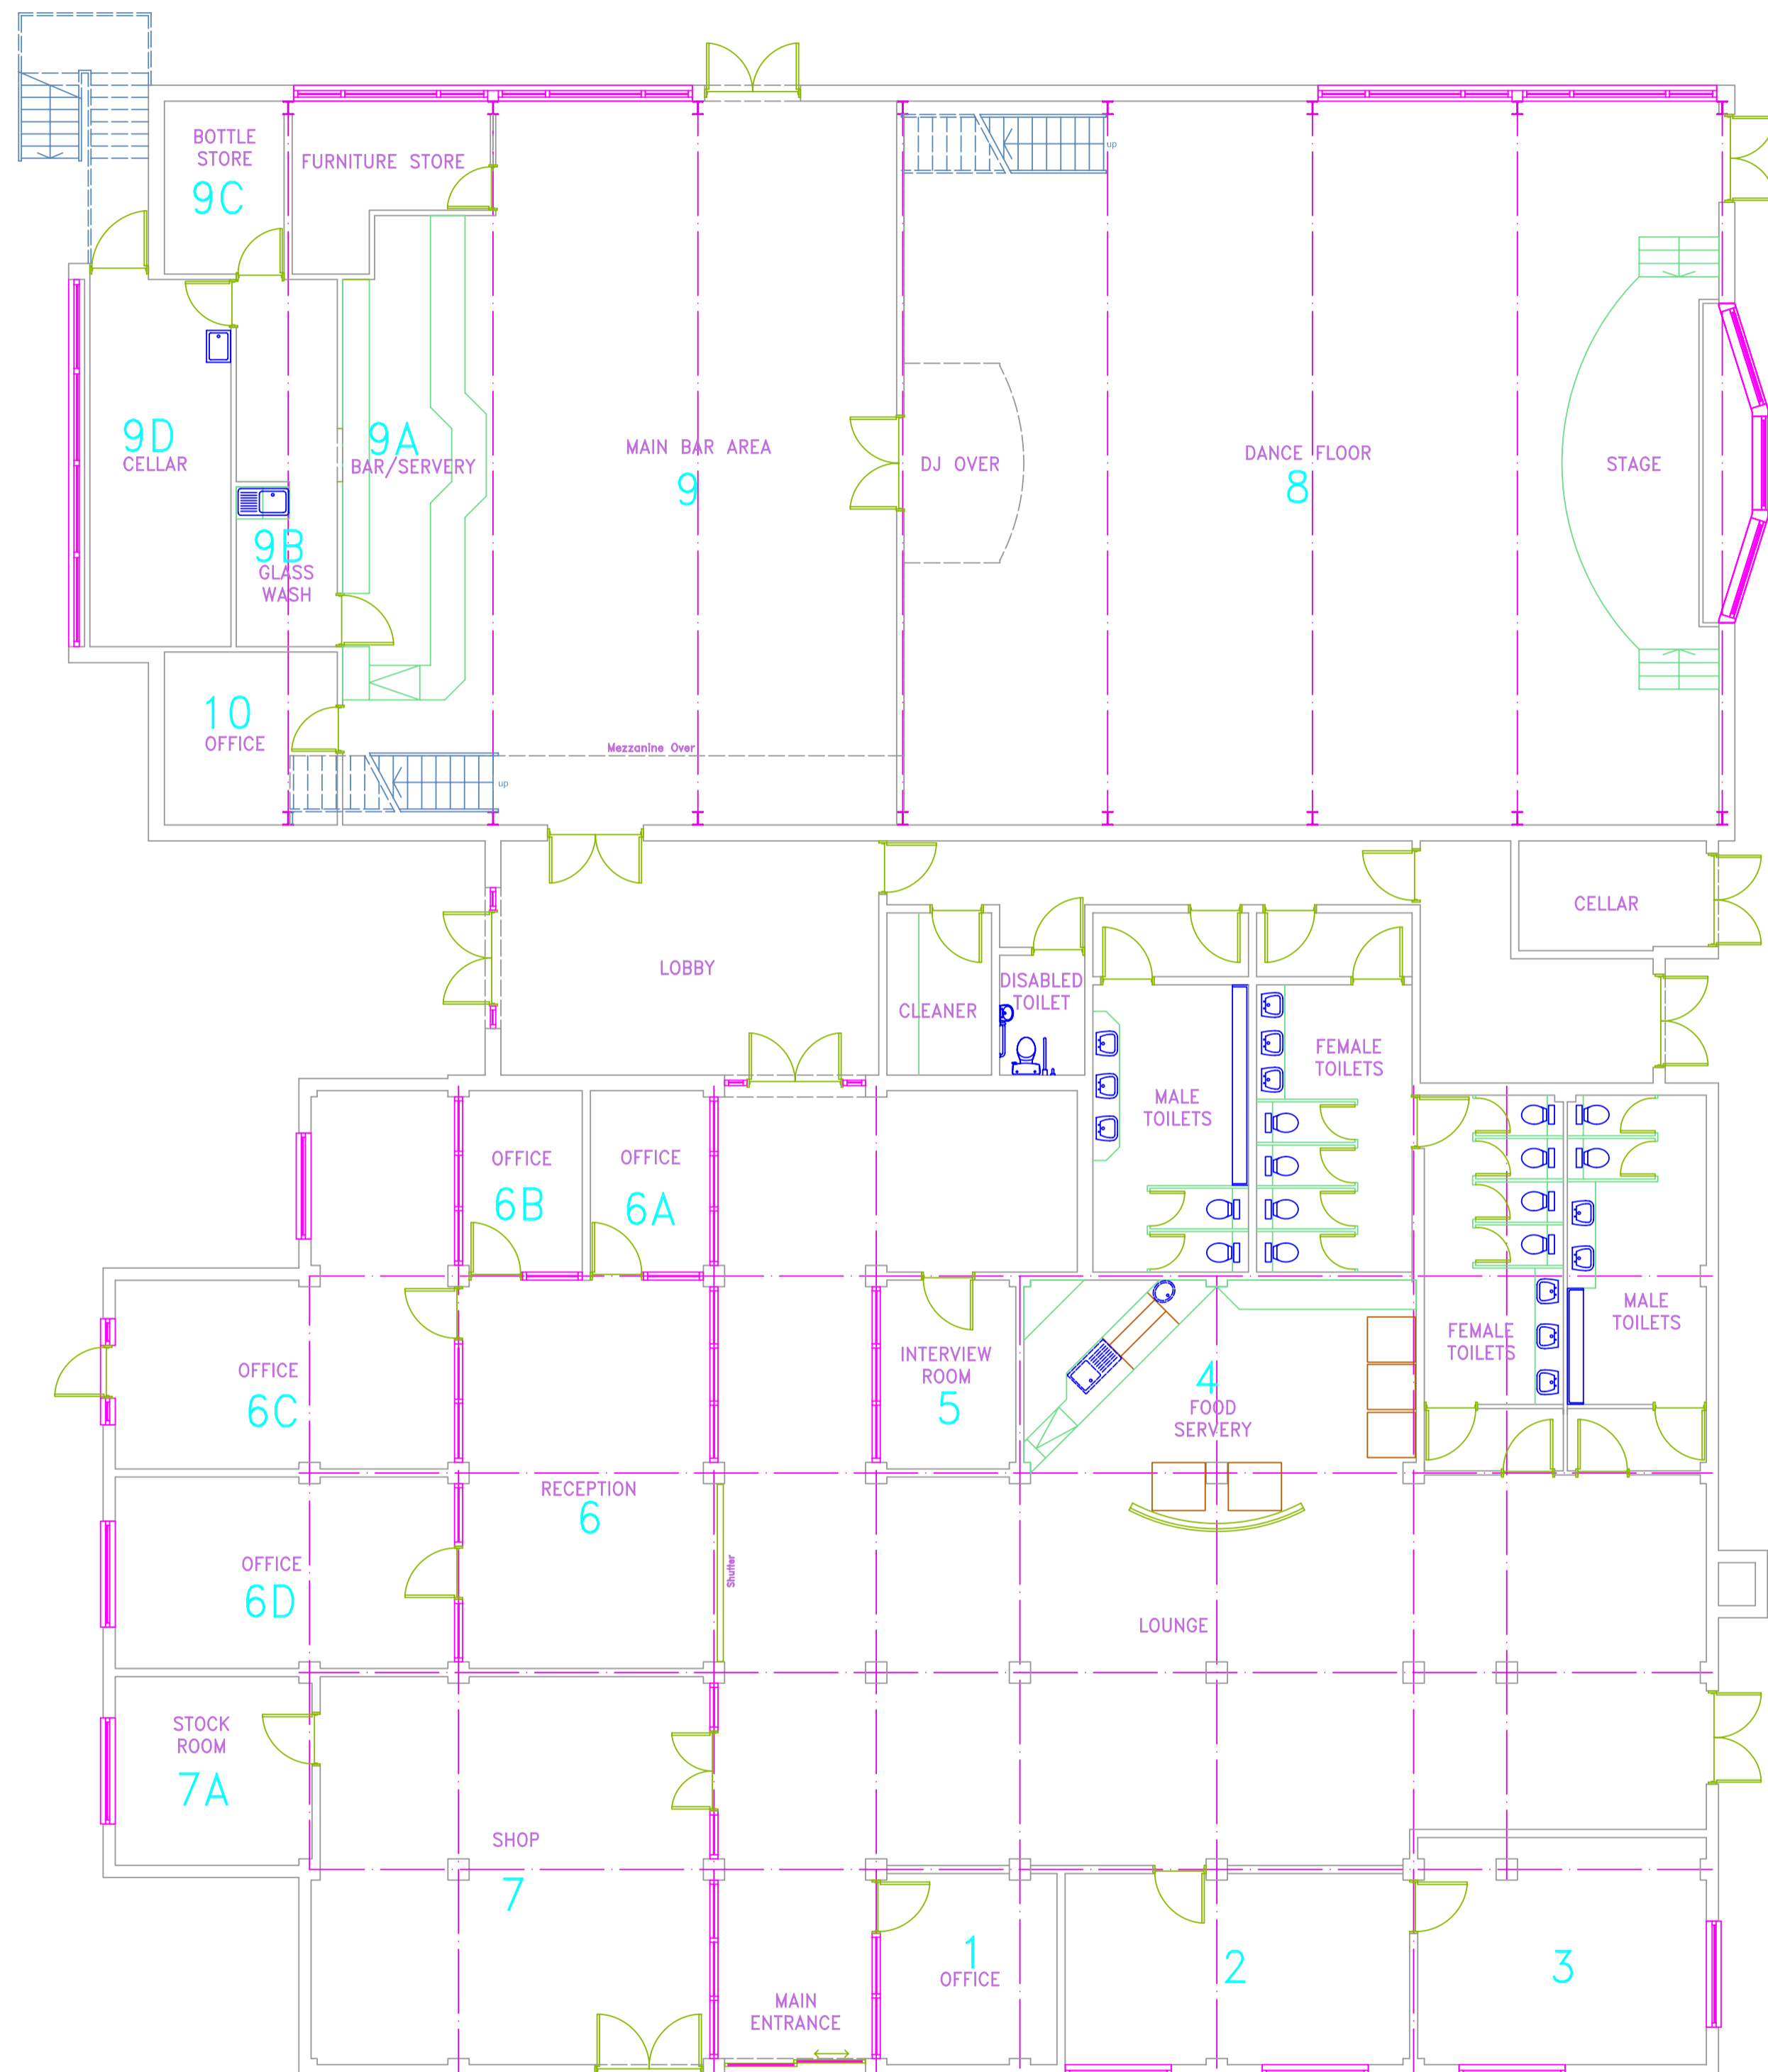

GROUND FLOOR PLAN

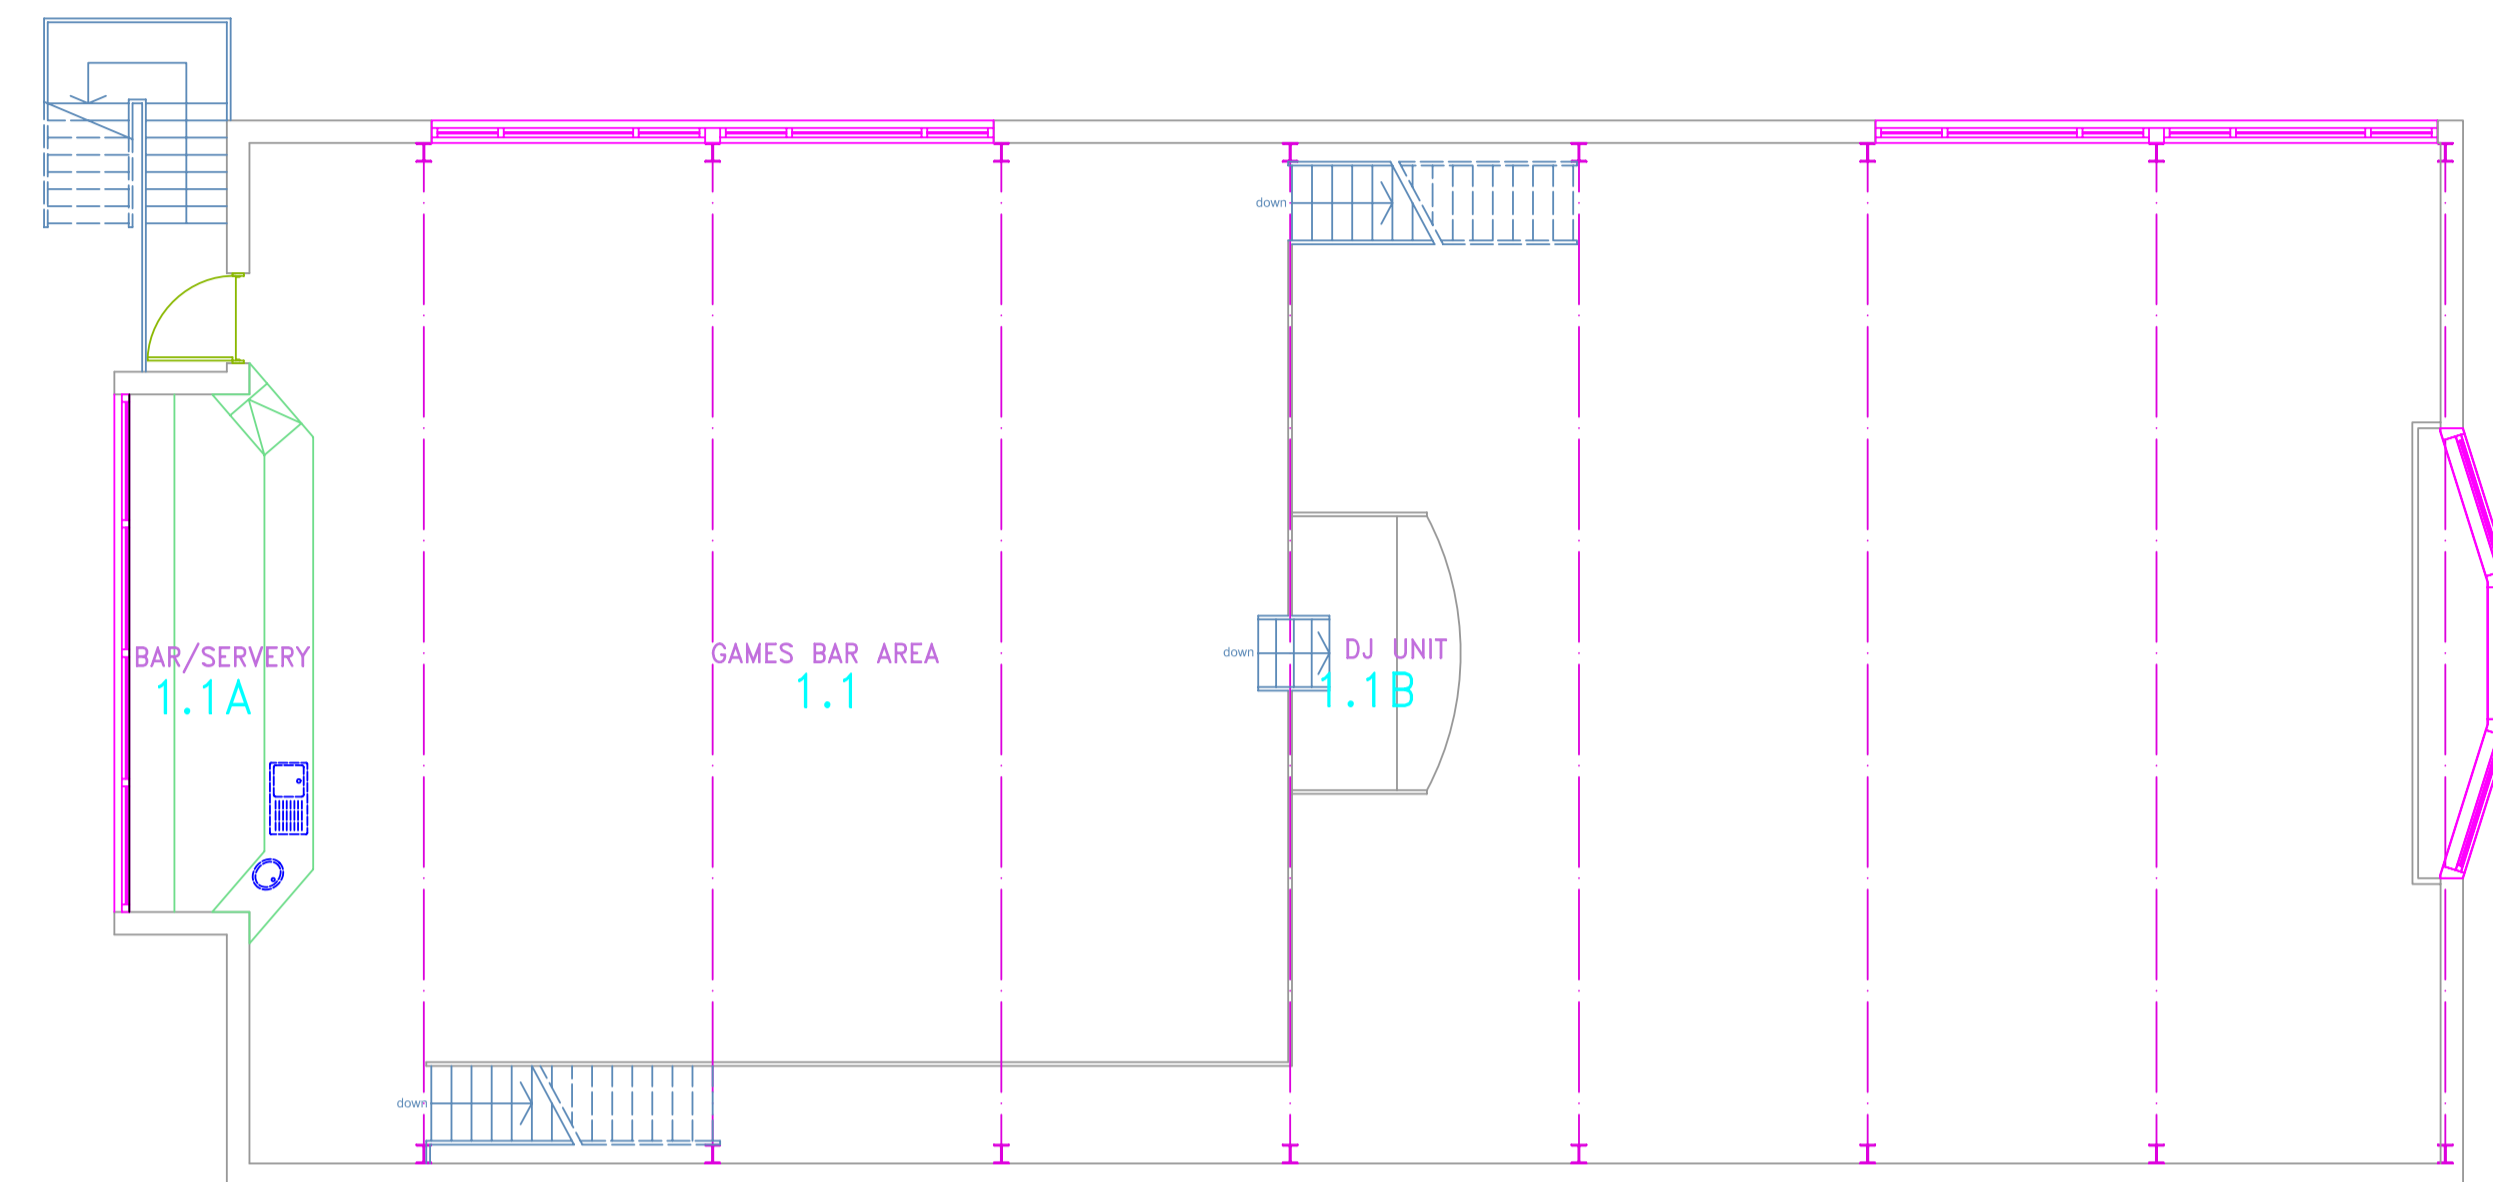

MEZZANINE FLOOR PLAN

Ref	Date	Revision

University of Worcester
 Facilities & Estates Department
 Henwick Grove
 WORCESTER, WR2 6AJ
 Tel: 01905 855127 - Fax: 01905 855324

architect
 Facilities Department
 University of Worcester

job title
**STUDENTS UNION
 LAYOUT PLANS**

location
 St Johns Campus
 Henwick Grove, Worcester

dwg.title
**GROUND & MEZZANINE
 FLOOR PLANS**

drawn *GNB* scale *1:100*

checked *GB* date *Jul '06*

site/building	floor	dwg ref	rev
SJ-SU	A	L77	